




PLAN VIEW

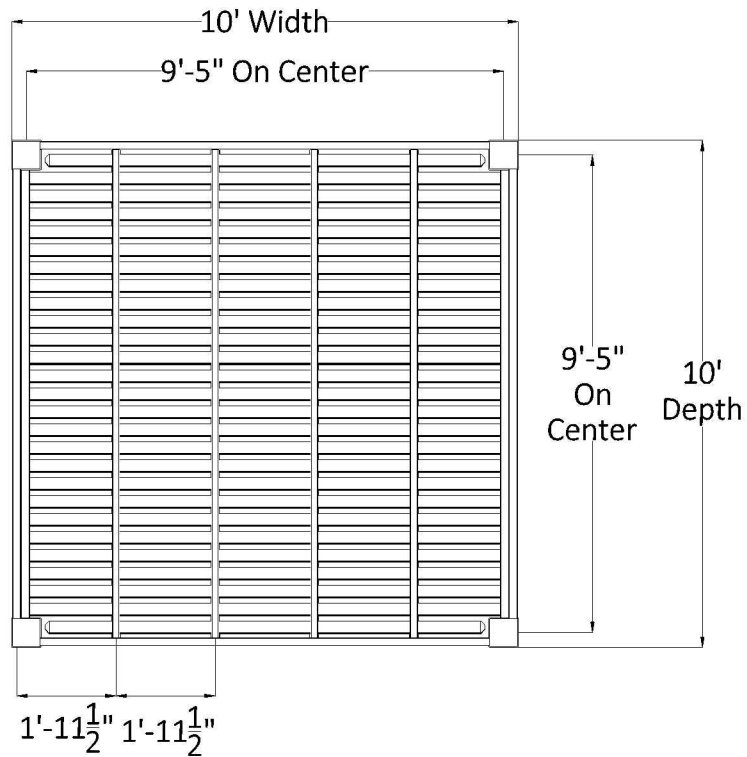


FRONT ELEVATION

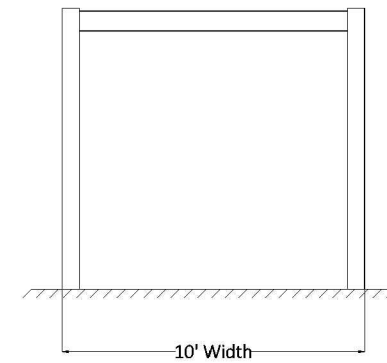

SIDE ELEVATION

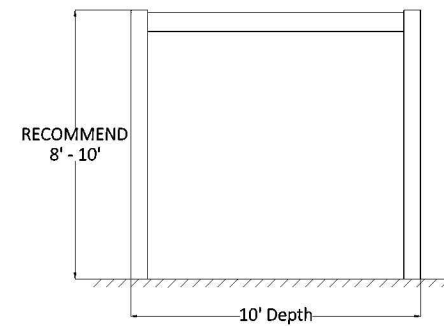

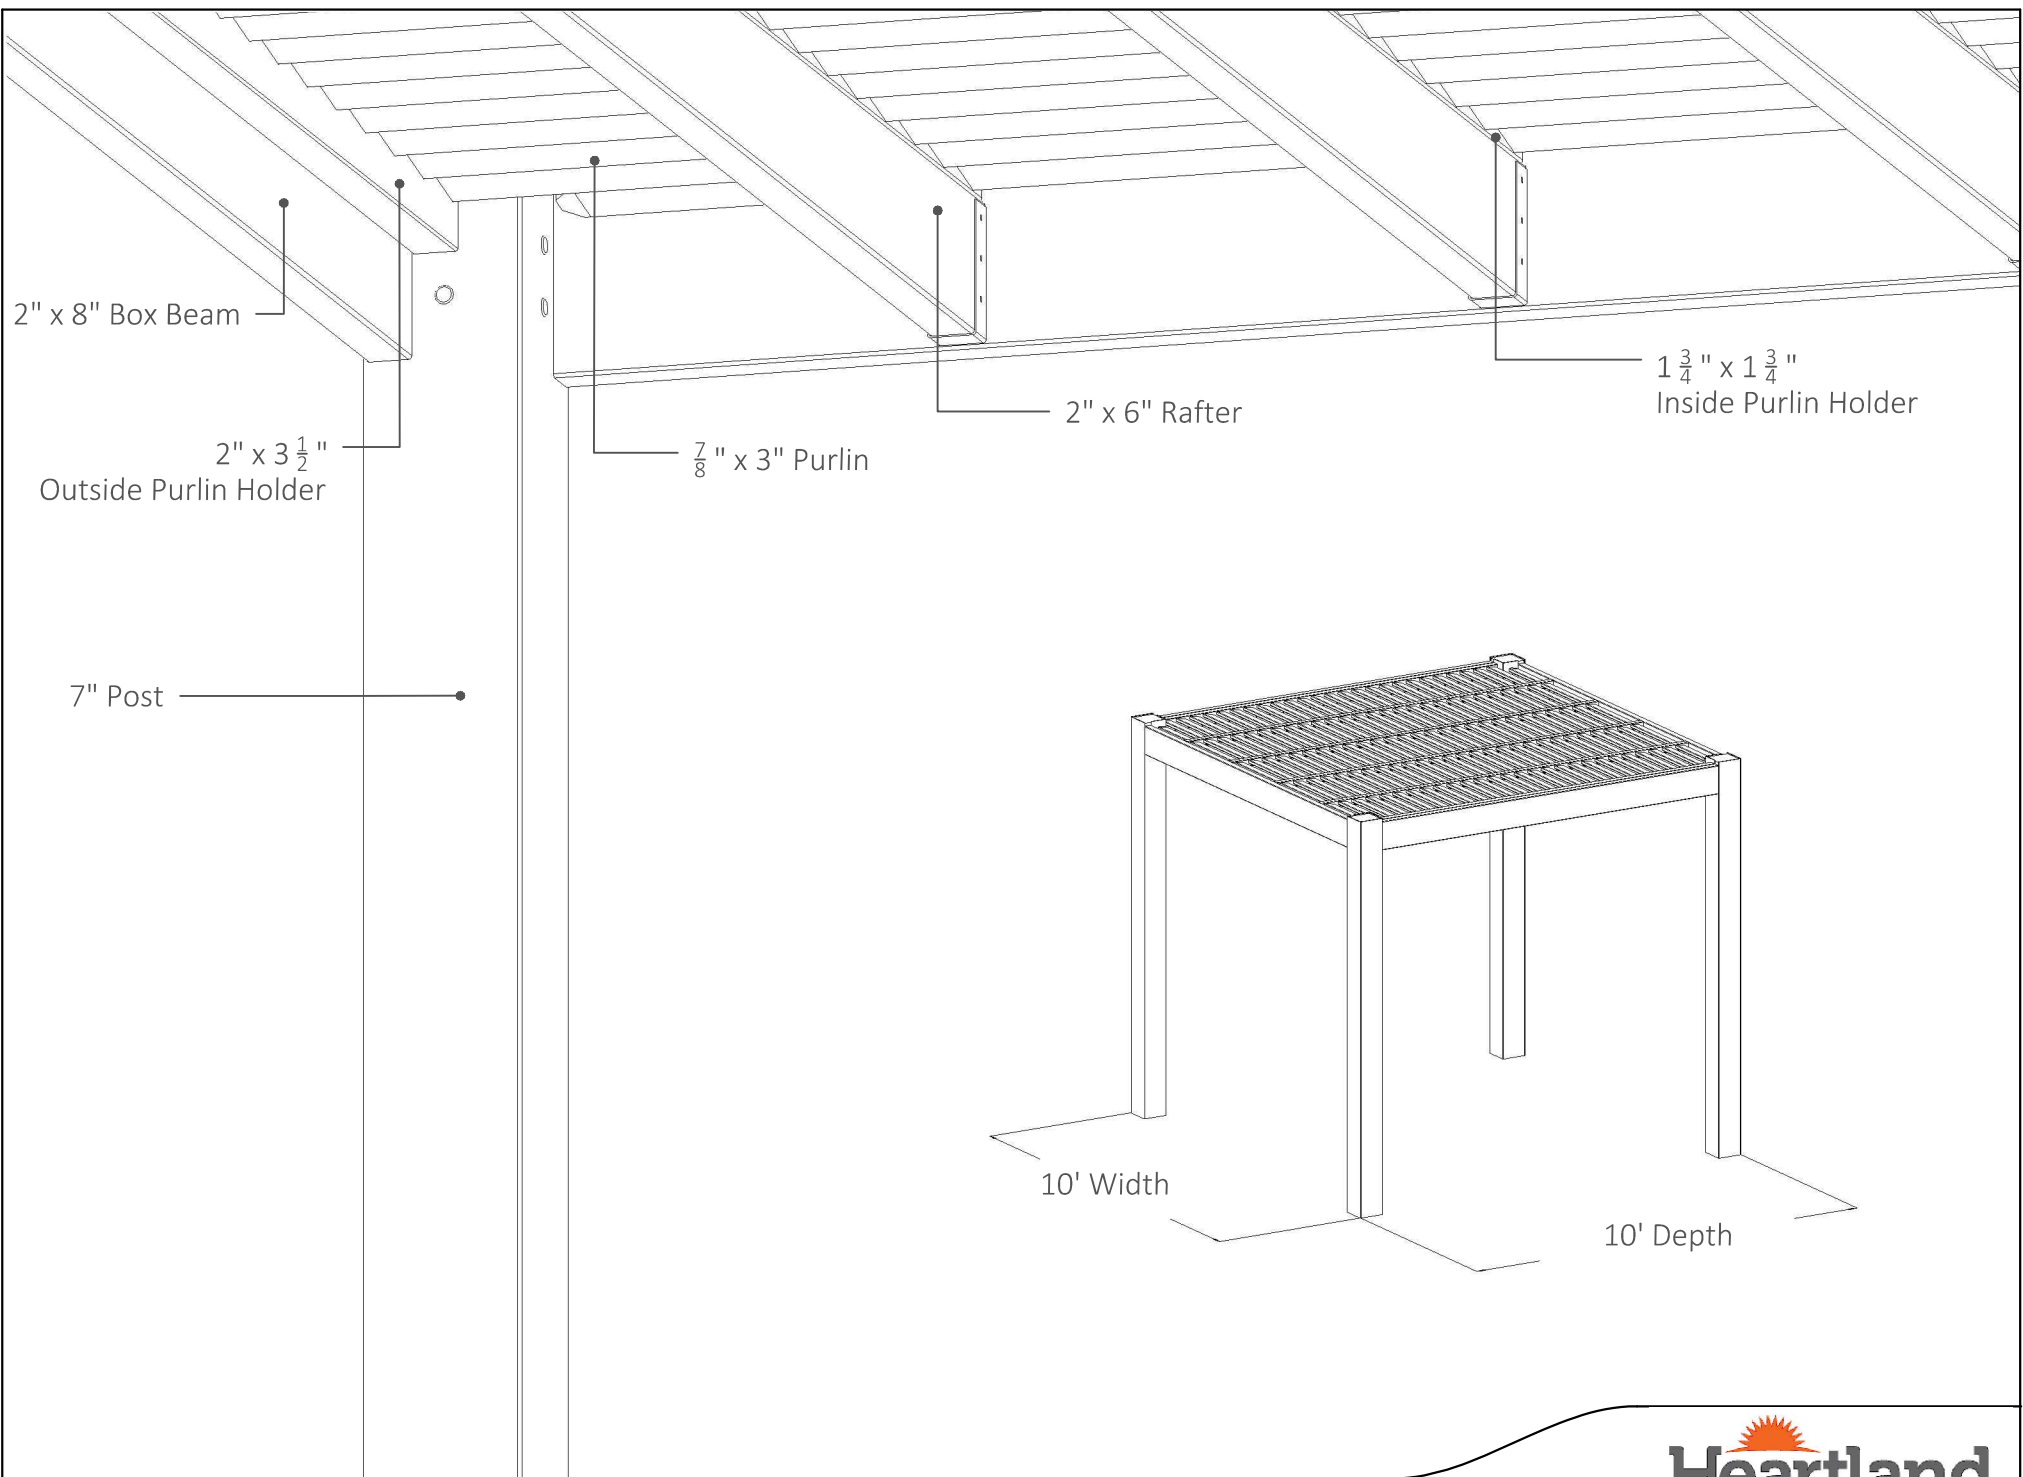

10' x 10' FREESTANDING PERGOLA

Heartlandpergolas.com

563-345-6745

