




## PLAN VIEW

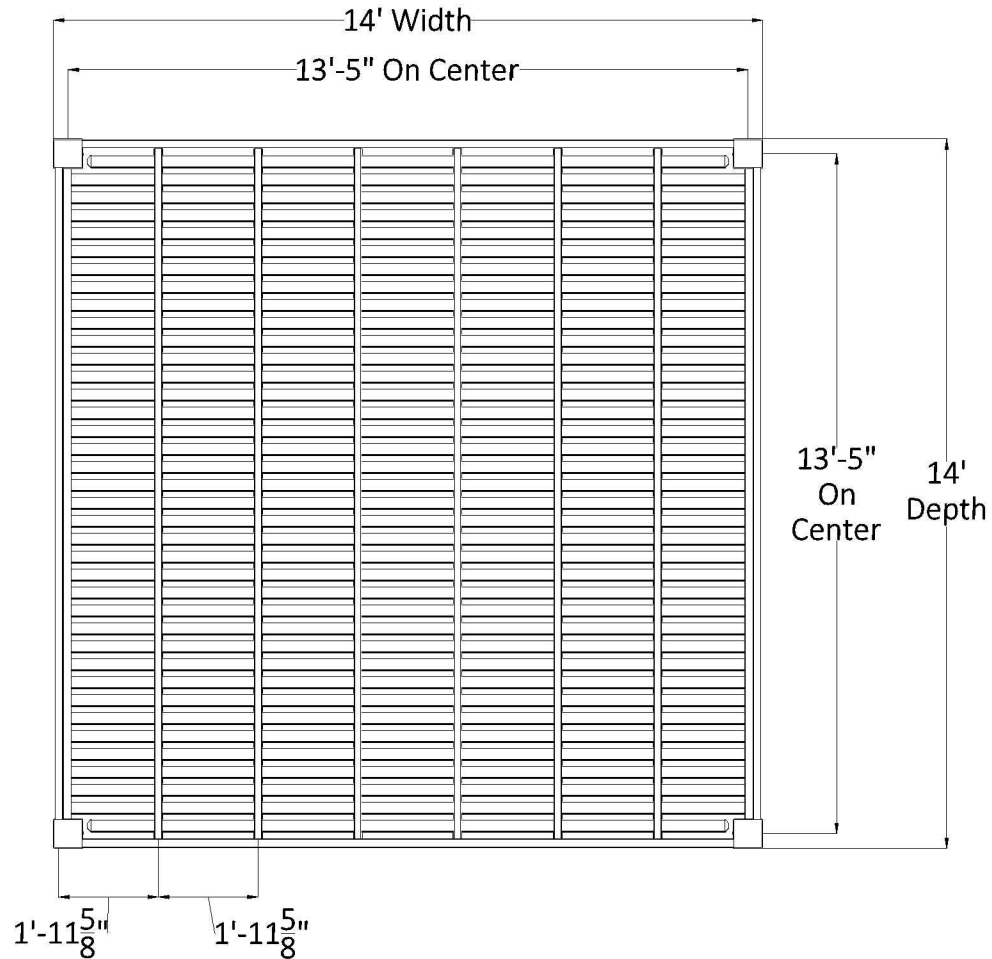


## FRONT ELEVATION

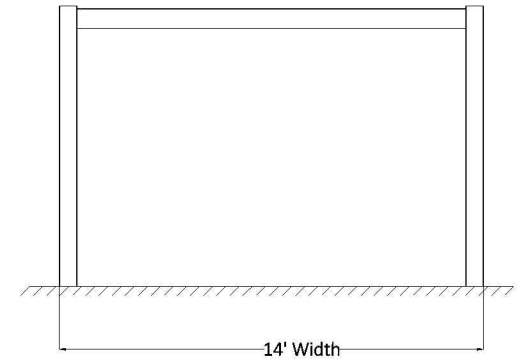

## SIDE ELEVATION

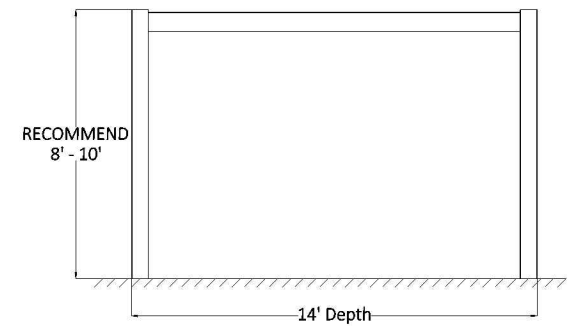

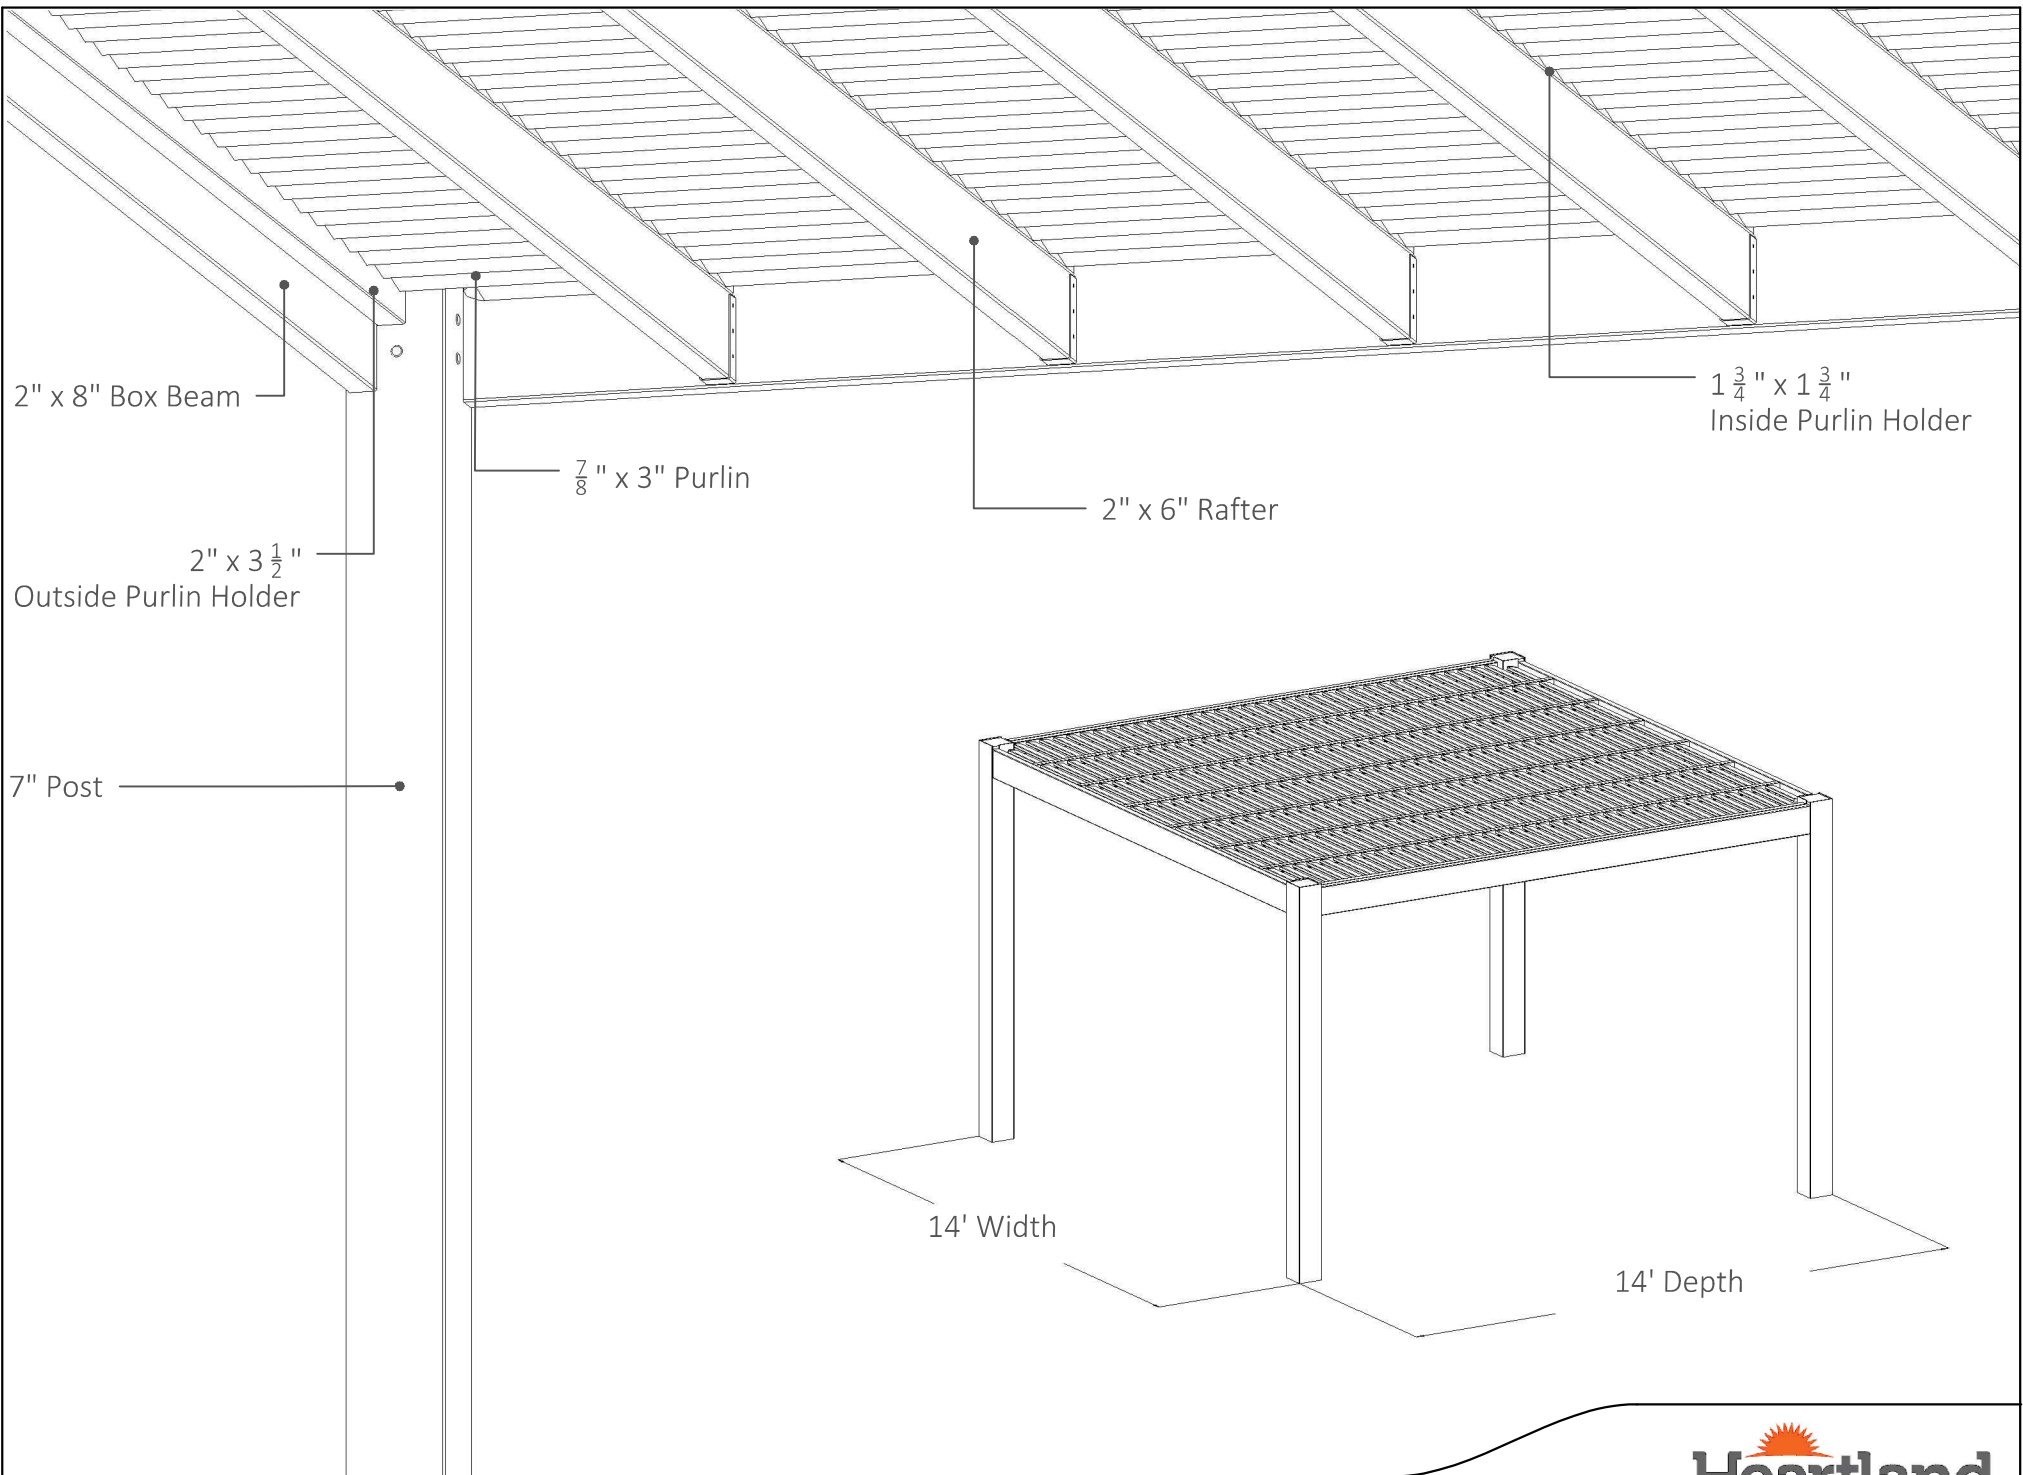

14' x 14' FREESTANDING PERGOLA

Heartlandpergolas.com

563-345-6745

**Heartland**  
Pergolas