




### PLAN VIEW

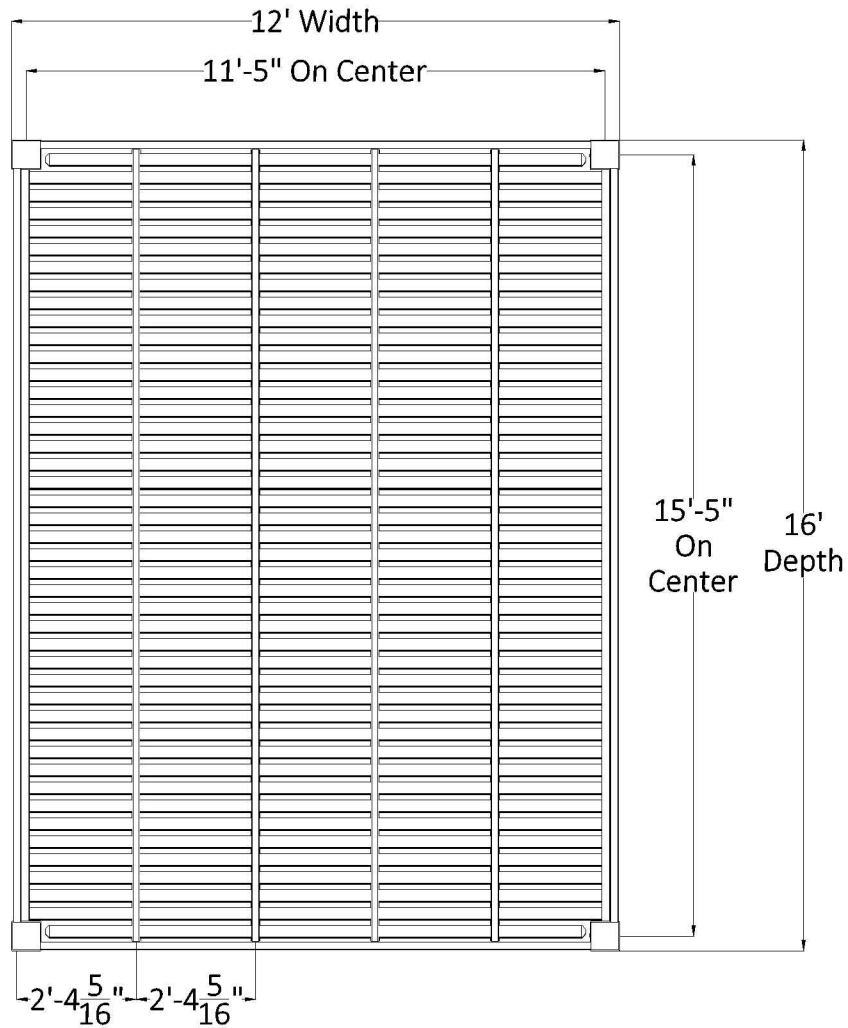


### FRONT ELEVATION

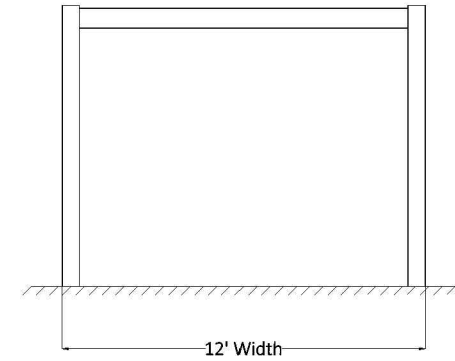

### SIDE ELEVATION

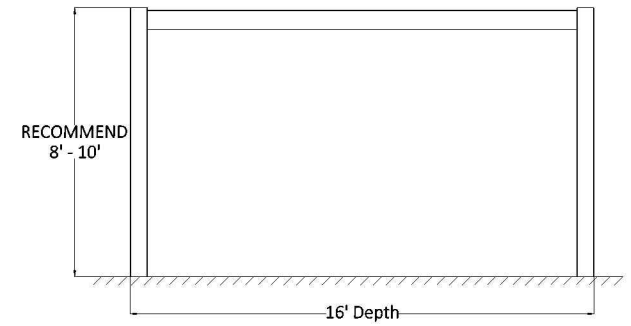

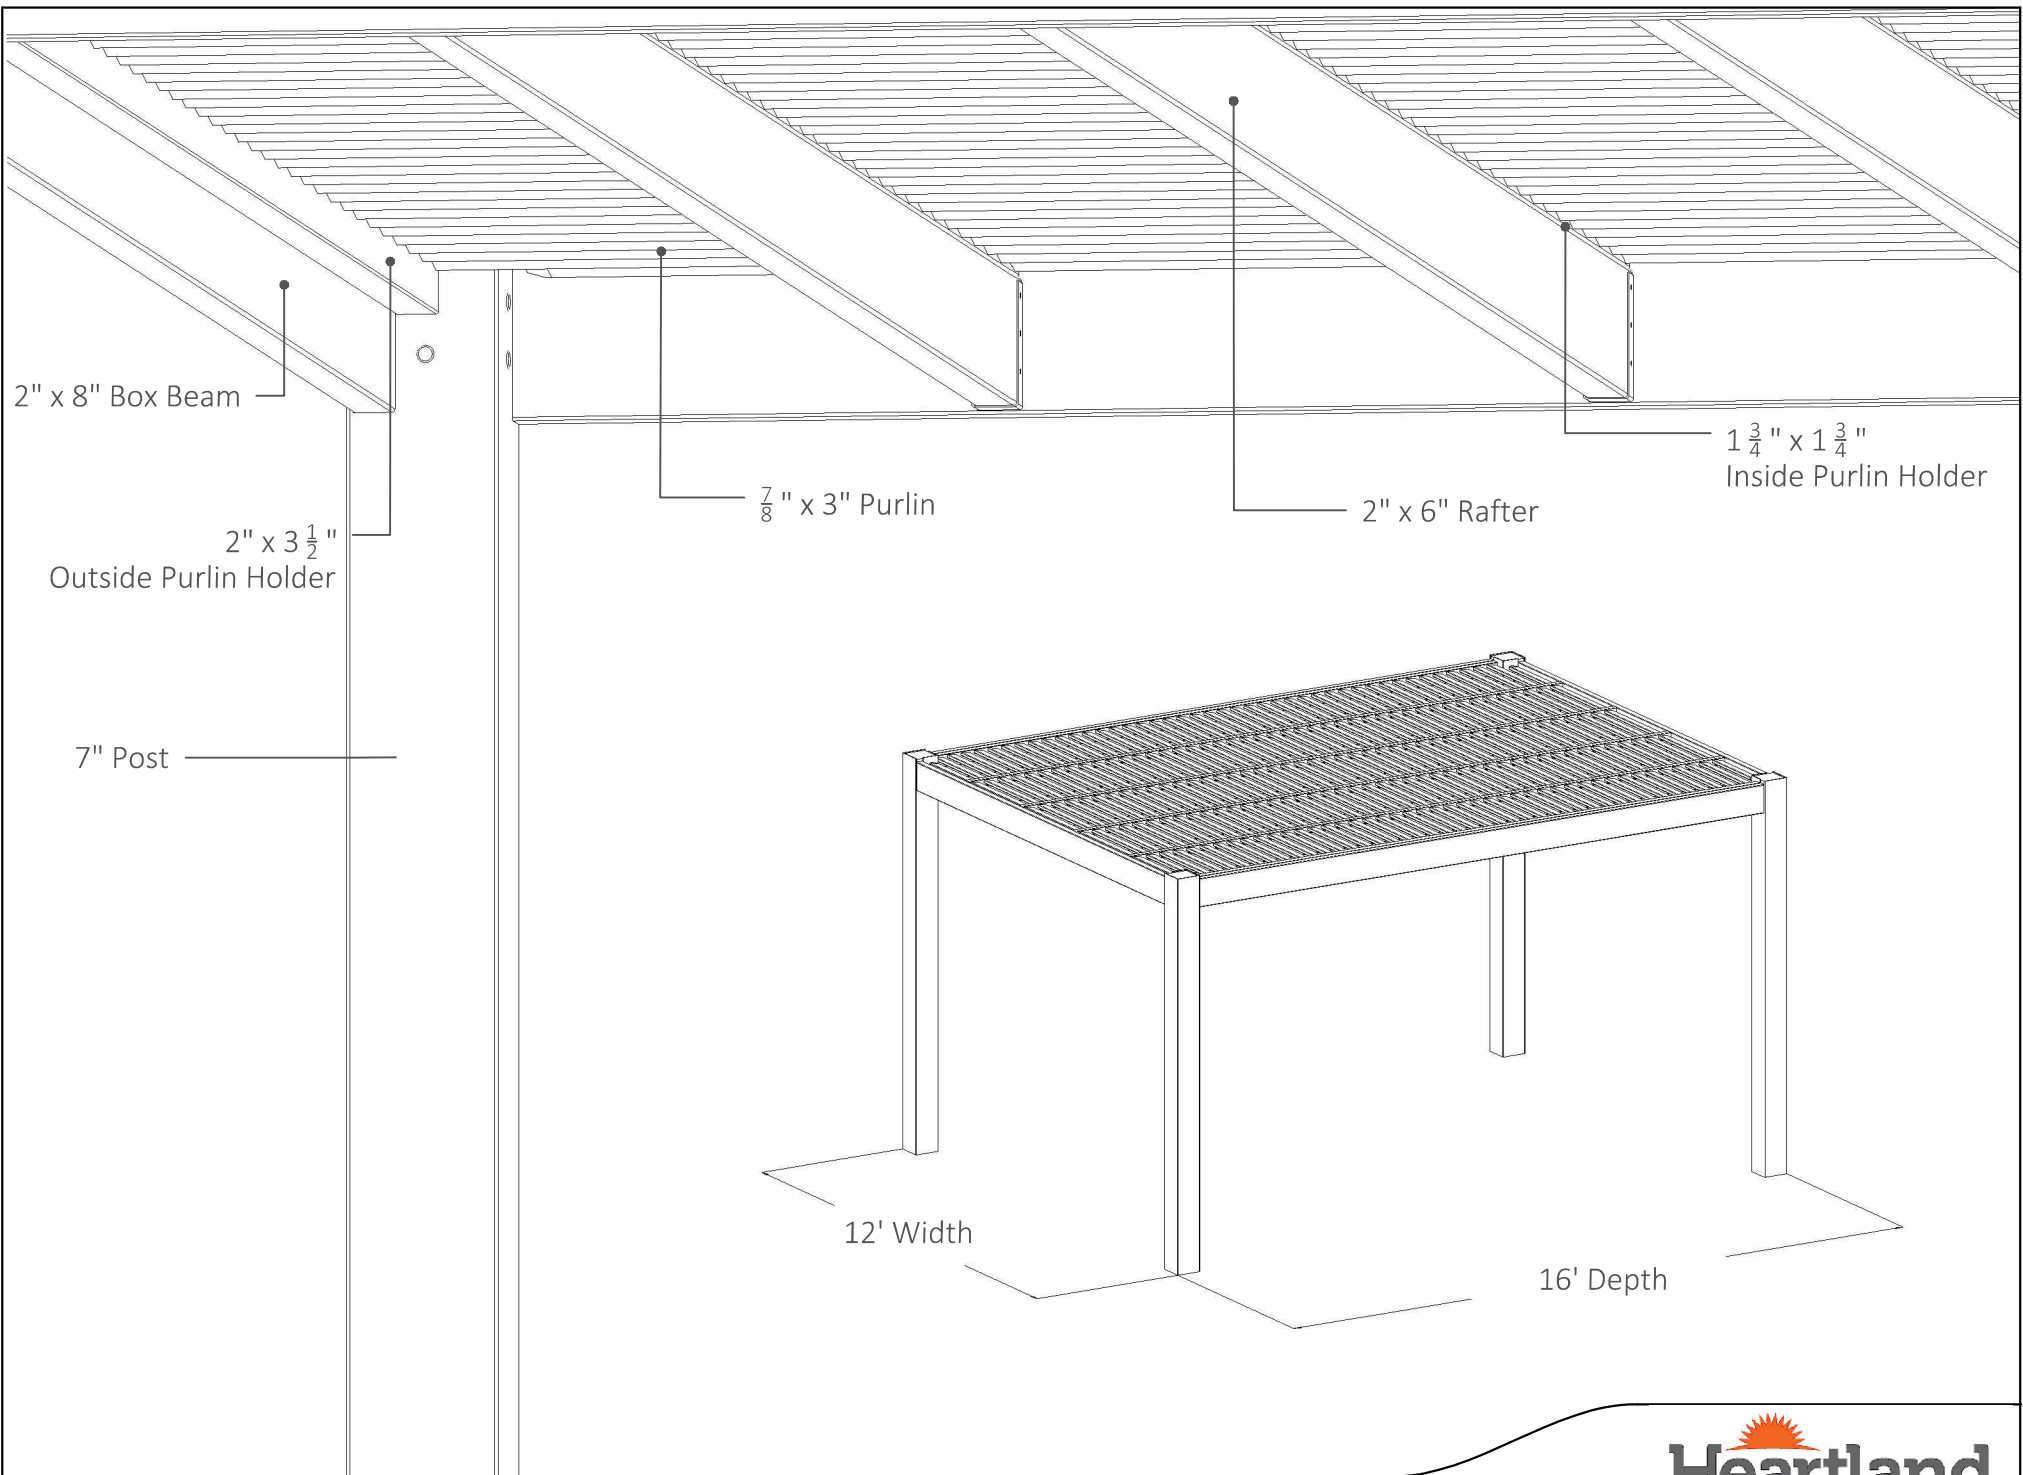

2" x 8" Box Beam

2" x 3 1/2"  
Outside Purlin Holder

7" Post

7/8" x 3" Purlin

2" x 6" Rafter

1 3/4" x 1 3/4"  
Inside Purlin Holder

12' Width

16' Depth

16' x 12' FREESTANDING PERGOLA

Heartlandpergolas.com

563-345-6745

